




PREREZ A - A

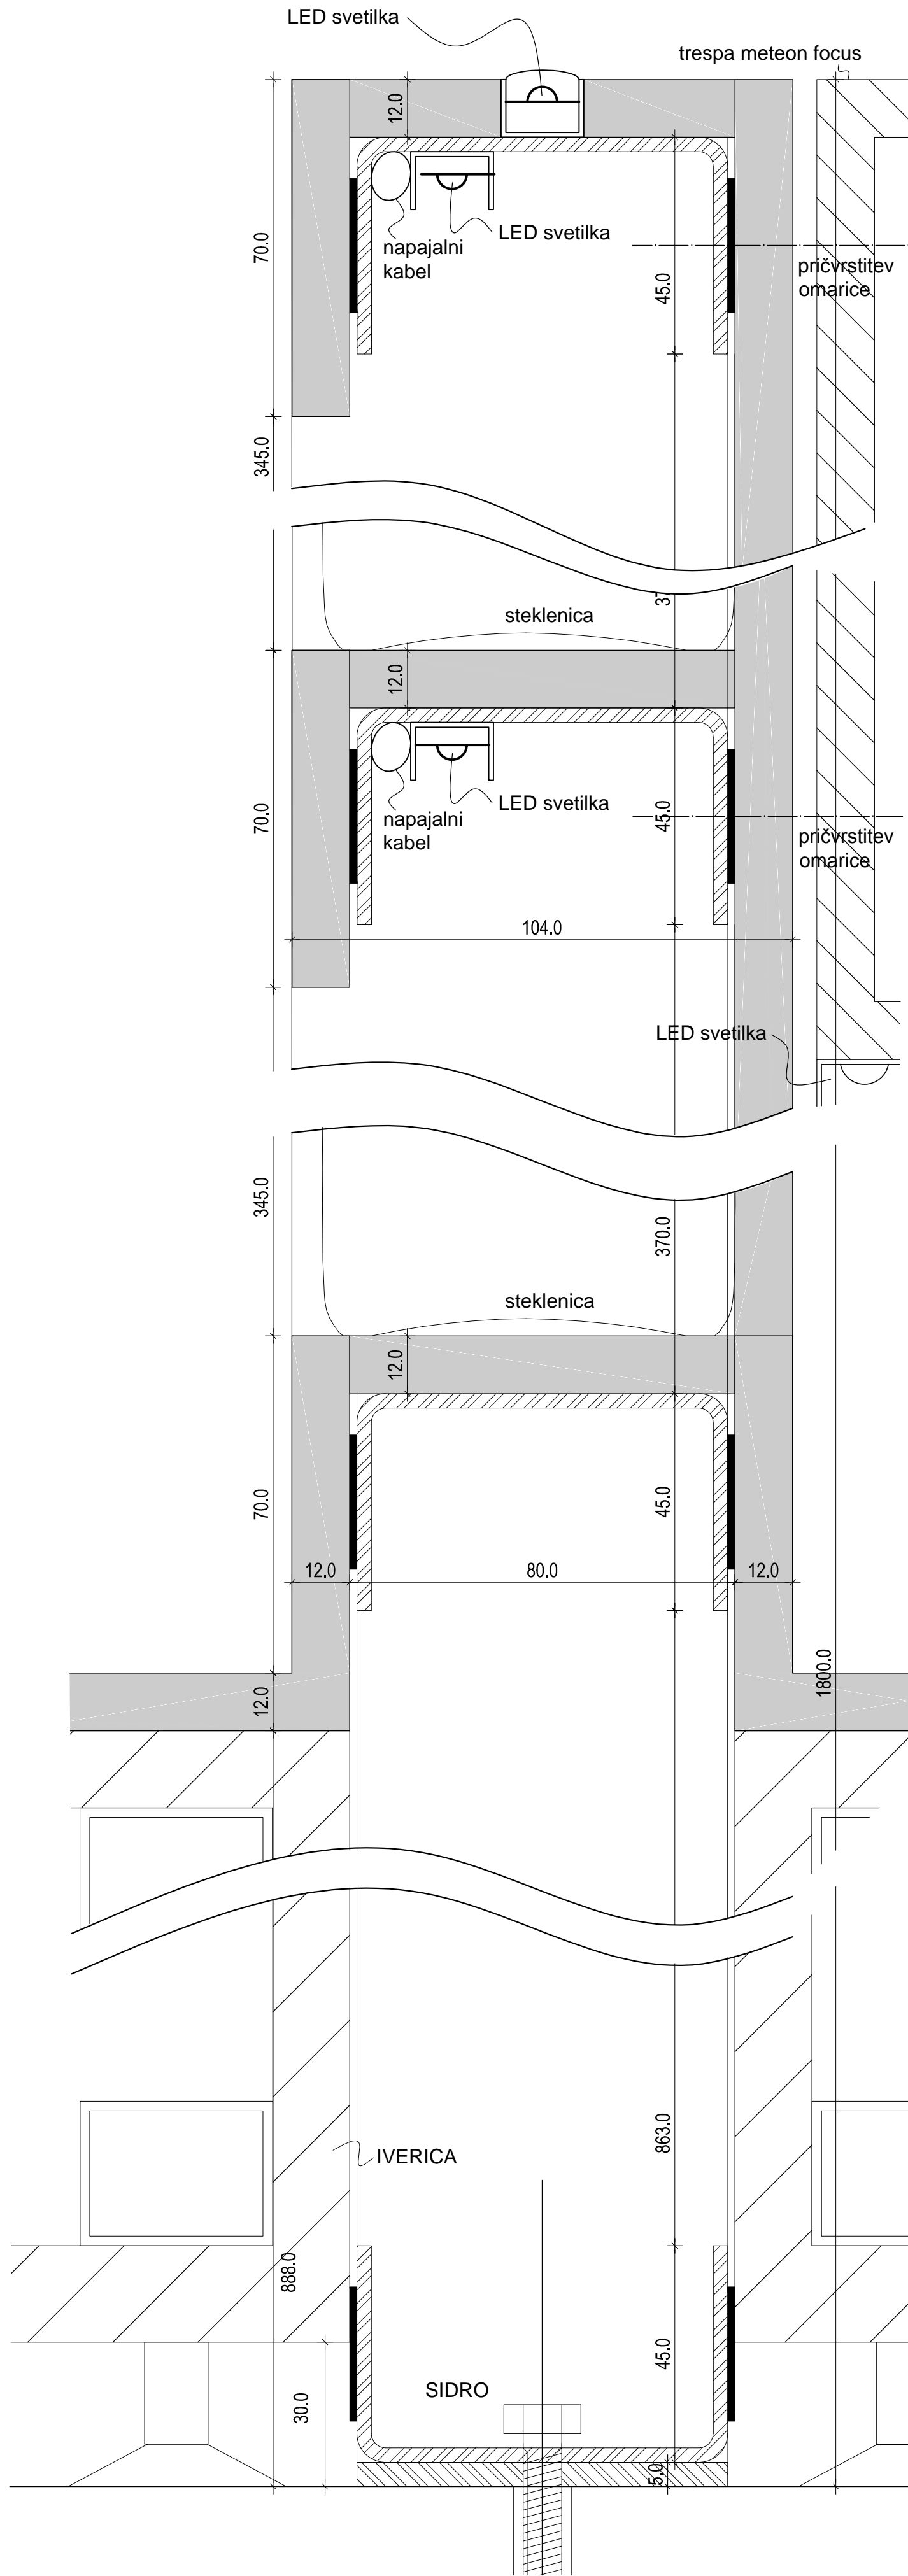

PREREZ B - B

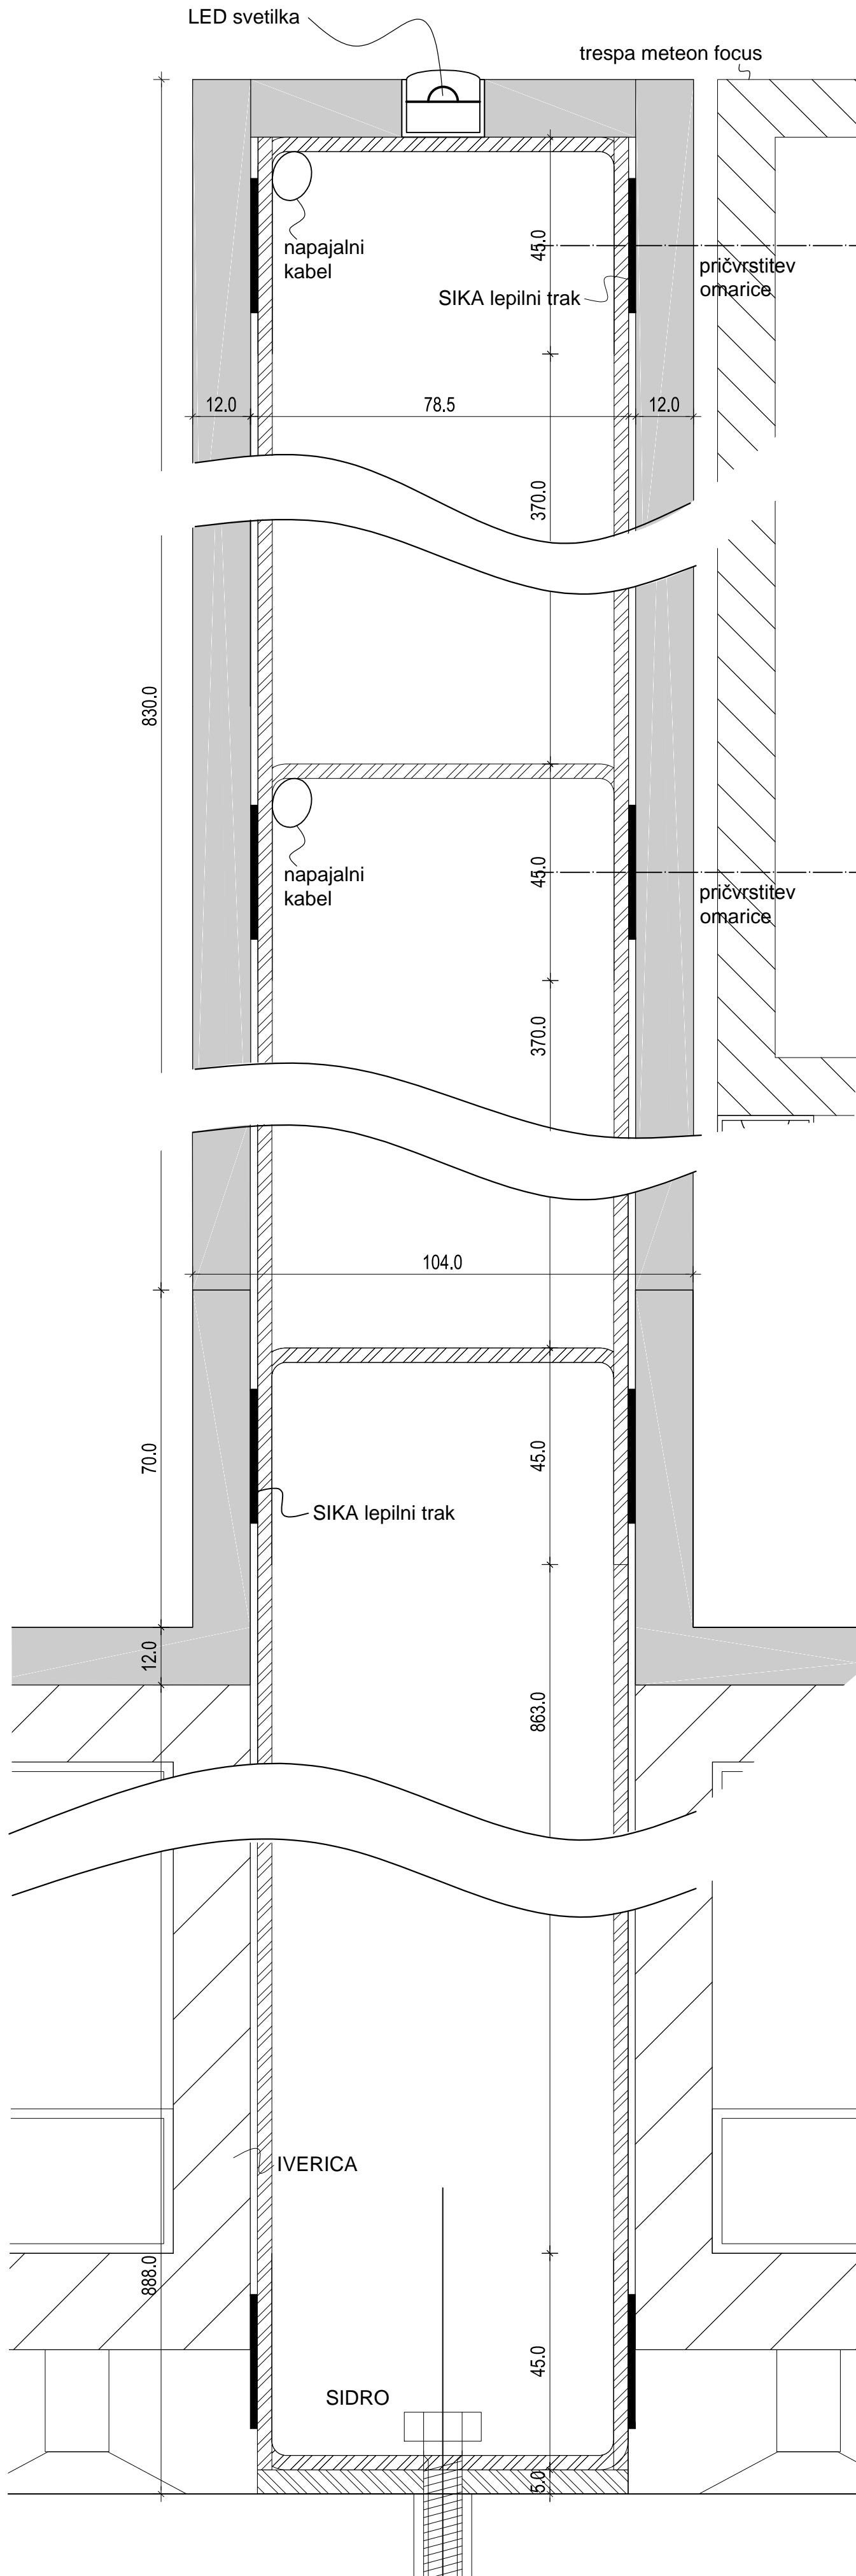

PREREZ C - C

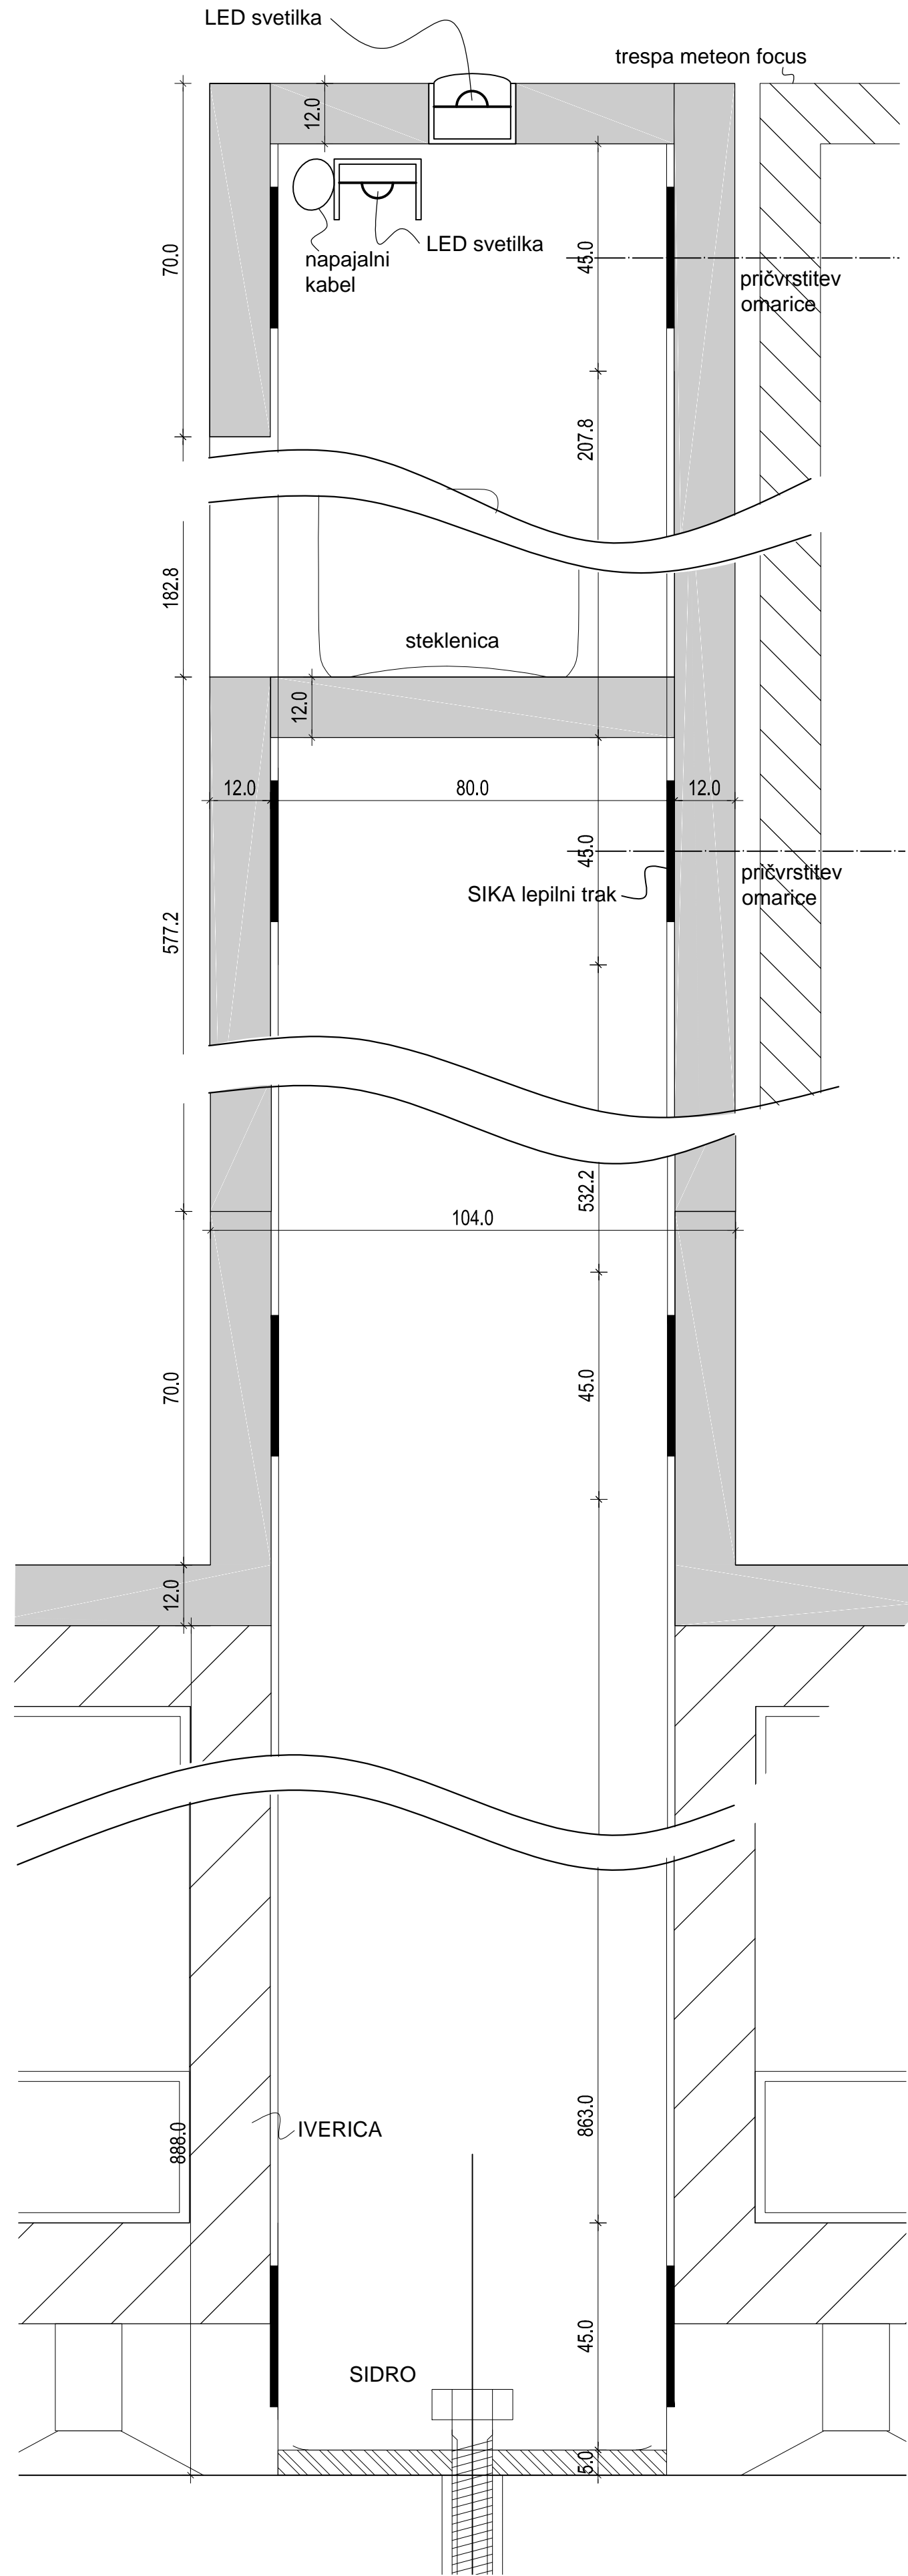

PREREZ STENE S1 RETRO PULTA M1:1

| | |
|---|---|
|  projektivno podjetje, Mesna trg 25, Ljubljana d.o.o. | |
| Investitor | MOL |
| Objekt | LJUBLJANSKI GRAD - TRAKT M - NIVO 1 - KAVARNA, OPREMA |
| Projekt | PZI |
| Faza | ARHITEKTURA |
| Načrt | OPREMA - PREREZ STENE S1 RETRO PULTA A, B, C M 1:1 |
| Odgovorni projektant | Marija Magdalena Kregar u.d.a. A-0206 |
| Projektant | Miha Kerin u.d.a. A-0226 |
| Proj. št.: | 1098 |
| Datum: | november 2018 |
| list št.: | 02 |