

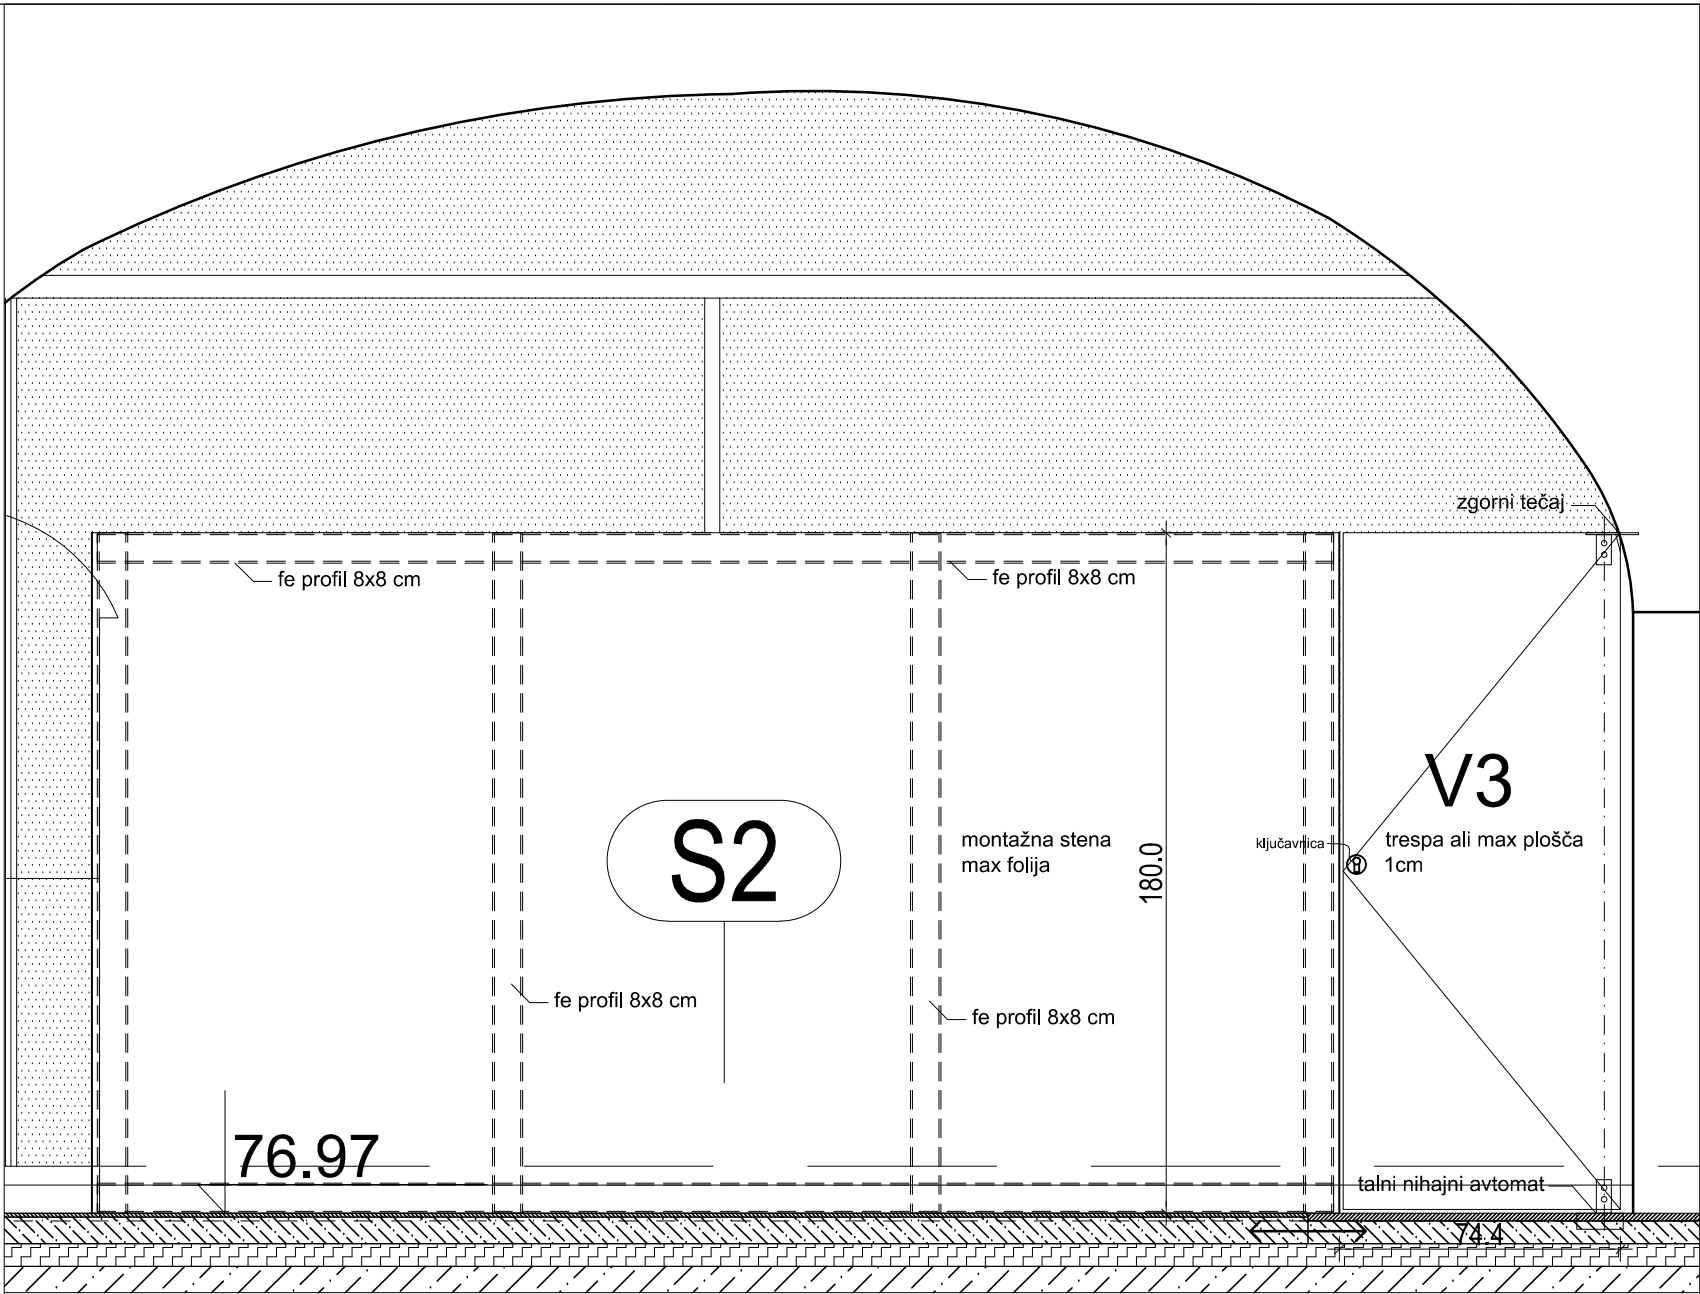


POGLED M 1:20

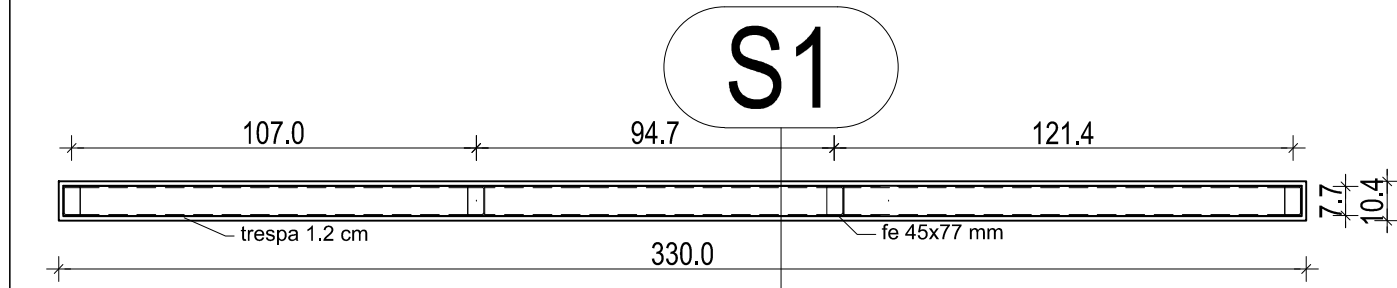

POGLED M 1:20

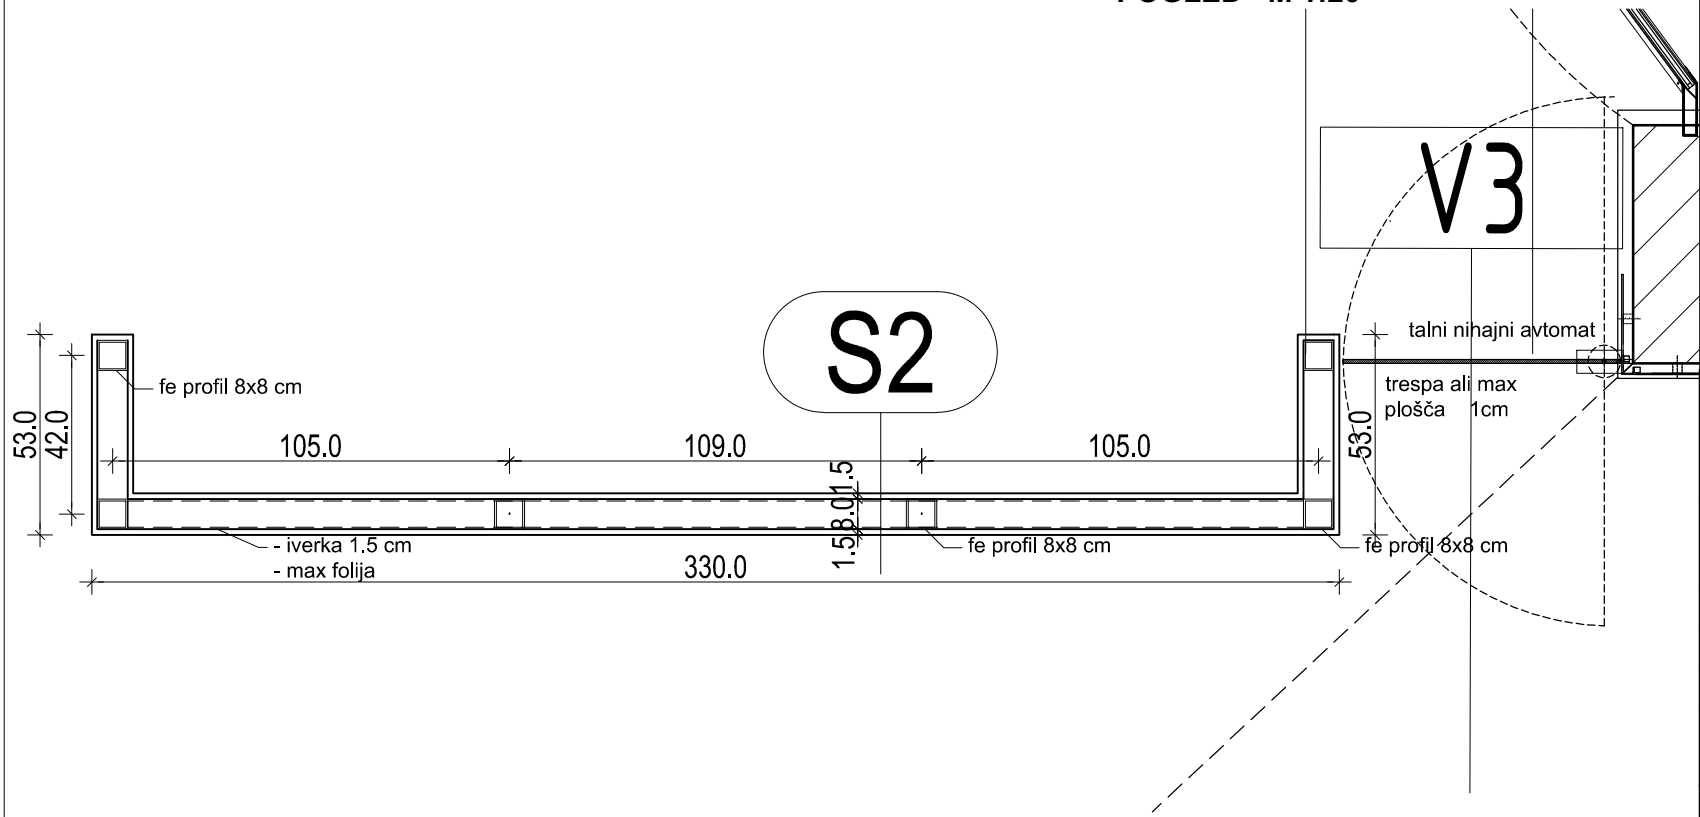

- S1** višina stene = 180 cm
- trespa 1.2 cm
  - fe konstrukcija 7.7 cm
  - trespa 1.2 cm

- S2** višina stene = 180 cm
- MAX decor 1.0 mm
  - les iverka 1.5 cm
  - fe konstrukcija 8.0 cm
  - les iverka 1.5 cm
  - MAX decor 1.0 mm

STENA S1,S2 in VRATA V3 M 1:20

MERE KONTROLIRATI NA LICU MESTA!

**AMBIENT** d.o.o.  
projektivno podjetje, Mestni trg 25, Ljubljana

Investitor	MOL		
Objekt	LJUBLJANSKI GRAD - TRAKT M - KAVARNA		
Projekt	PZI		
Faza	ARHITEKTURA		
Načrt	SRENA S1,S2 in vrata V3		M 1:20
Odgovorni projektant	Marija Magdalena Kregar udia. A-0206		
	Miha Kerin udia. A-0226		
Proj. št.:	1098	Datum: november 2018	list št.: 1.7.22